
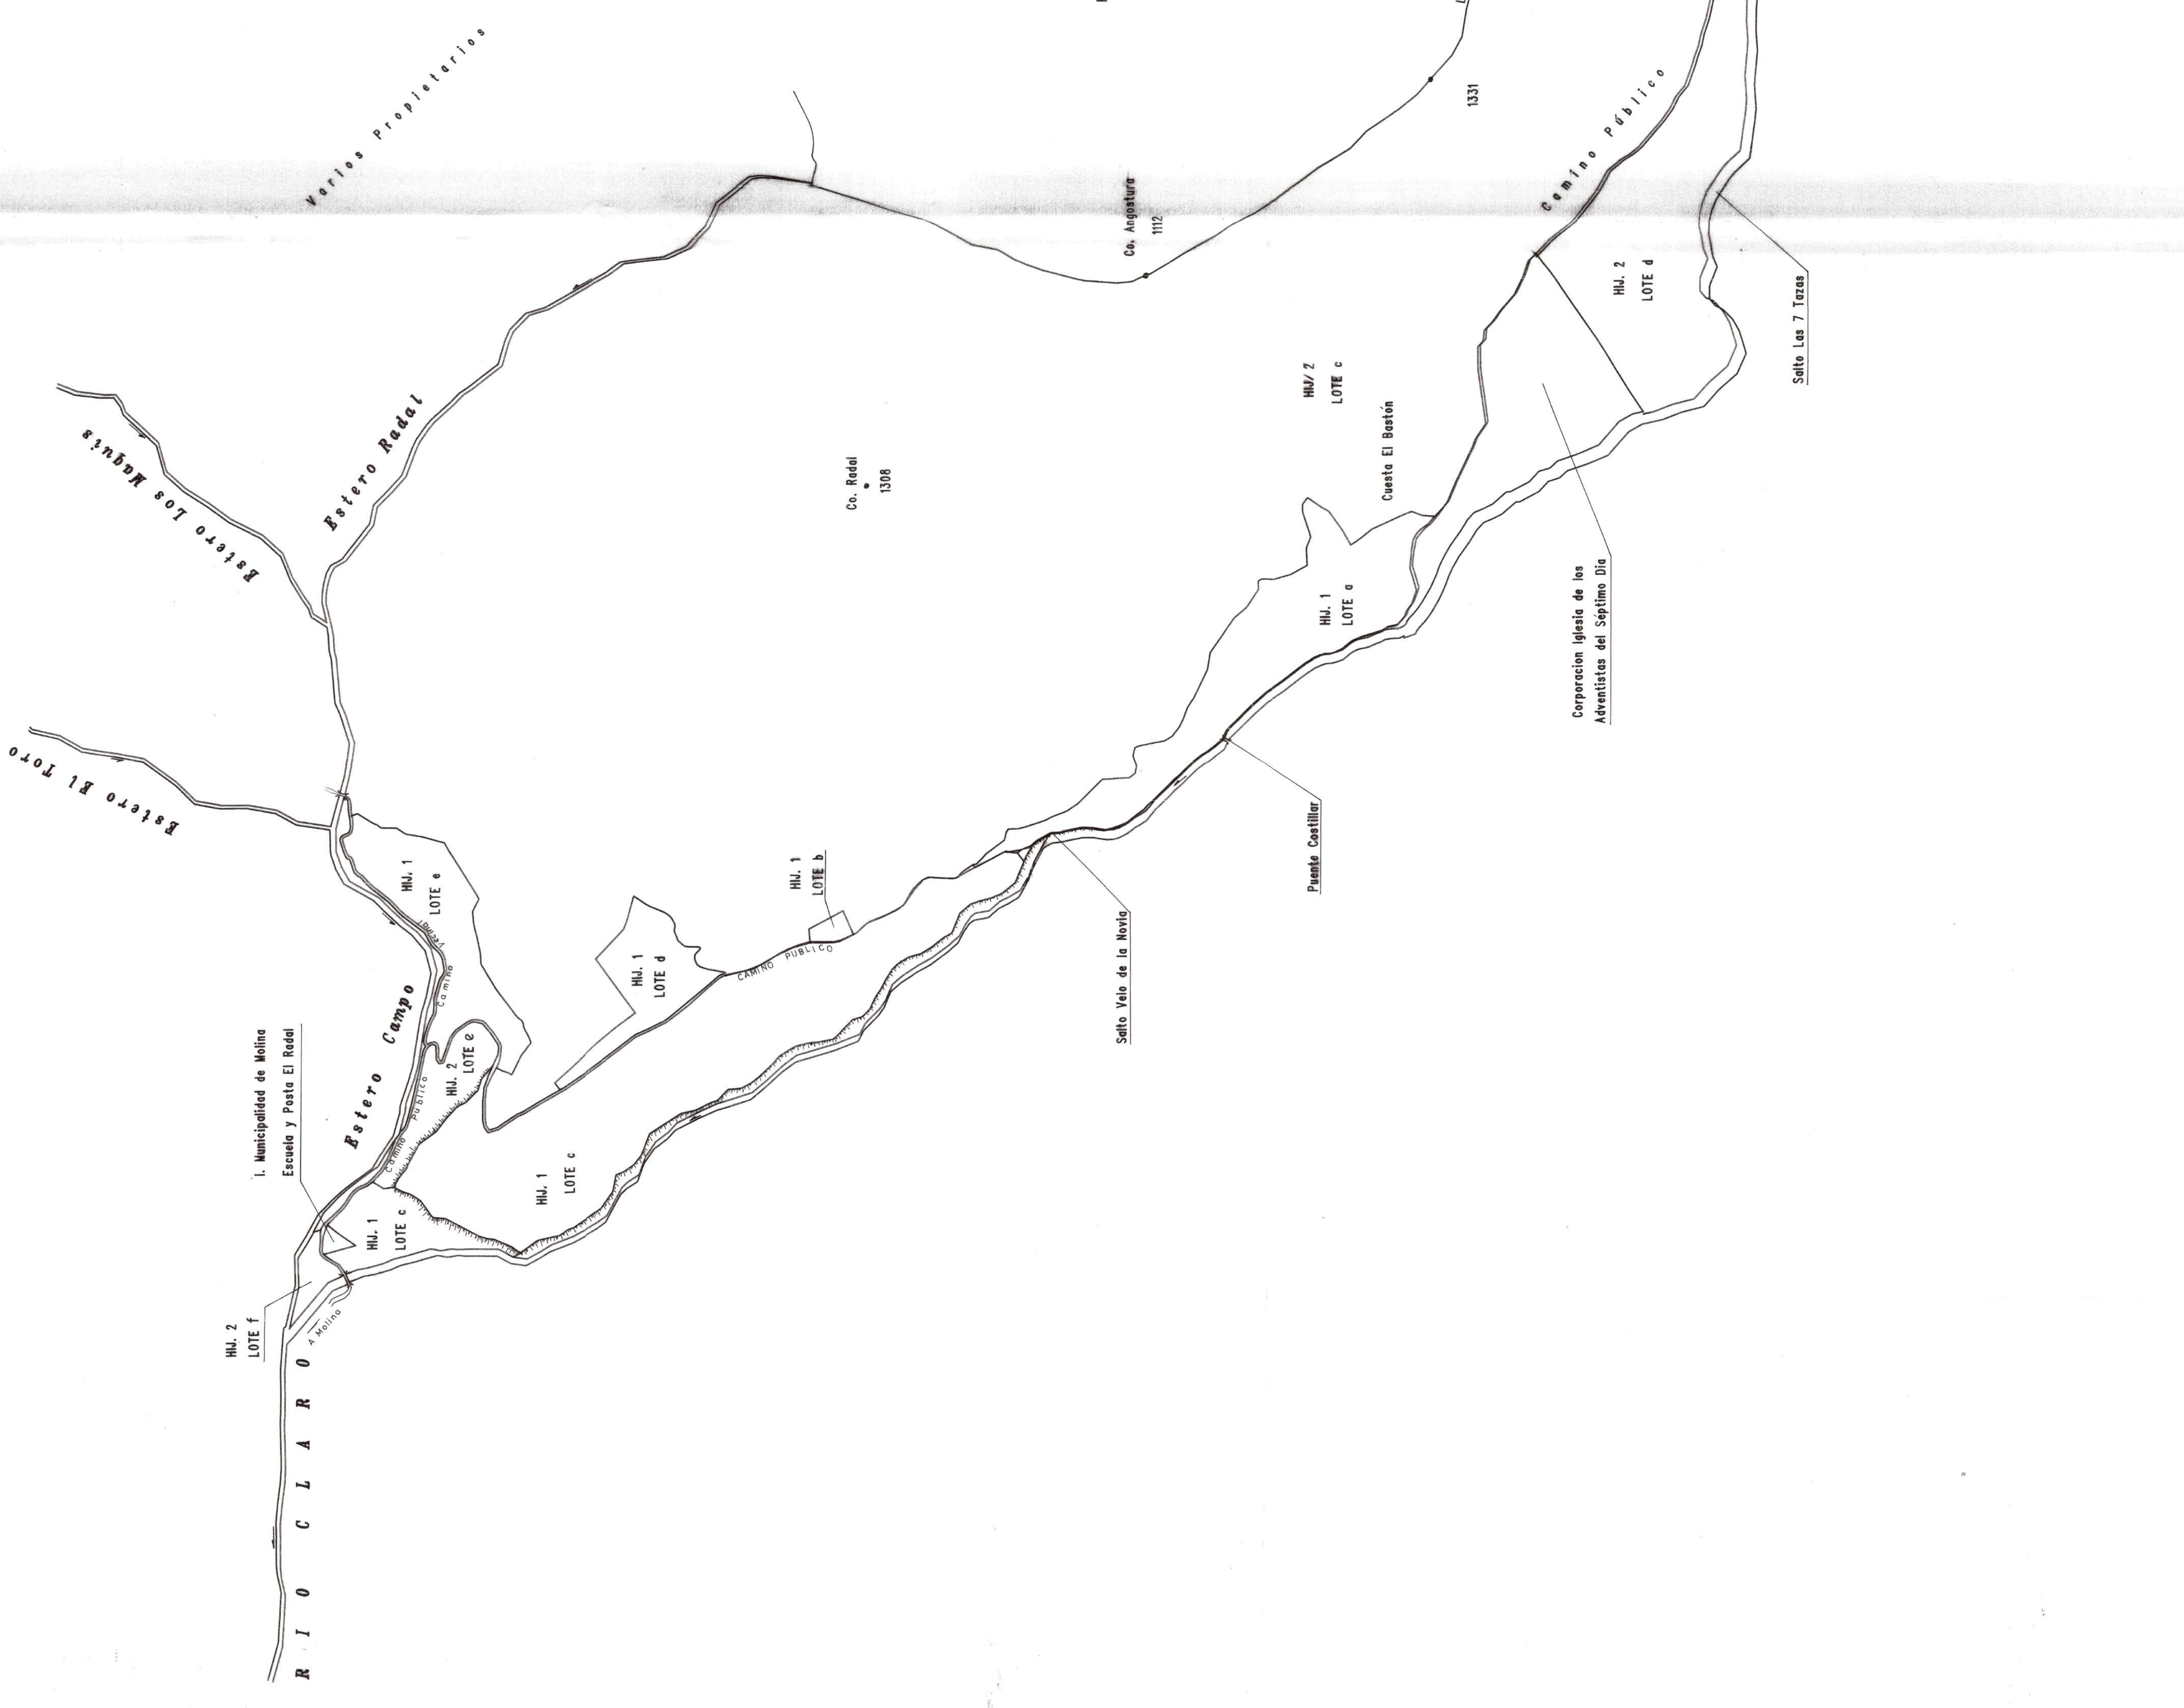


CUADRO DE SUPERFICIES			
HIJUELA	LOTE	SUPERFICIE OBSERVACION	
1	a	34.83 Hds	RESERVA de CORFO
	b	1.00 Hds	
	c	75.53 Hds	
	d	10.79 Hds	
	e	17.62 Hds	
	total	139.77 Hds	
2	a	4002.10 Hds	Donación a I FISCO
	b	24.91 Hds	
	c	1009.34 Hds	
	d	101.72 Hds	
	e	7.36 Hds	
	f	2.15 Hds	
	total	5147.58 Hds	
Superficie Total Fondo El Radal		5287.35 Hds	

CUADRO DE DISTRIBUCION DE LAMINAS

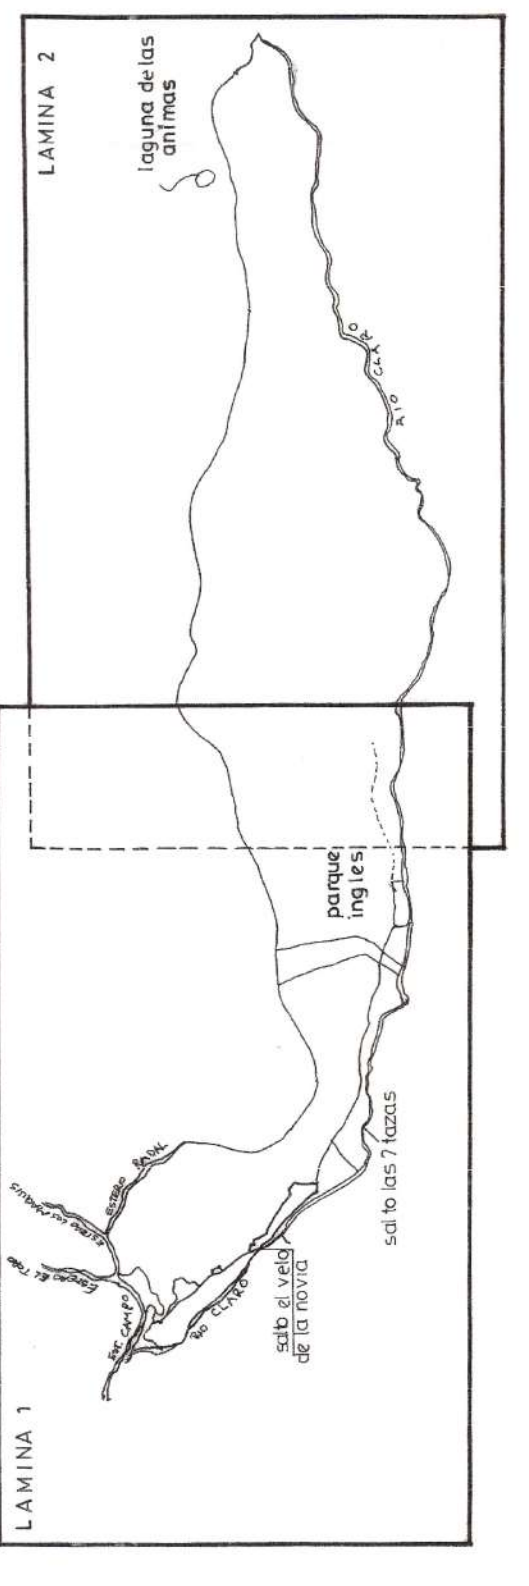

MINISTERIO DE BIENES NACIONALES
DIVISION DEL CATASTRO NACIONAL
DE LOS BIENES DEL ESTADO

UBICACION: PLANO N° VII-1-4088 C.R.
REGION: 4ta. MANA
PROVINCIA: CUSCO
COMUNA: LAMINA 1/2

FECHA: 04/07/77
D.L. 1934 de 1977

Observaciones:
- Modificó y reemplazó en su totalidad el Plano N° VII-1-4087-C.R.
- Plano confeccionado en base a levantamiento topográfico por el Sr. Juan Carlos...

ESCALA: 1:10000
SUPERFICIE: 5287,35 Hds

DEPTO. MESEQUIA
FIRMA: [Firma]



FIRMA CORFO

